


UNIVERSITY PRODUCTIONS
UM SCHOOL OF MUSIC

Production
Hill Stage with Rigging
Hill Auditorjum

Date Drawn 8/09/2004
Scale 1/4" to 1'

NOTES

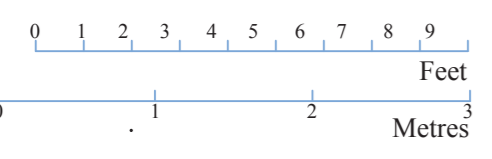

DRESSING ROOM
B.F. TOILET
DRESSING ROOM

B.F. LIFT

N.E. STAIR

WOMENS

OFFICE

MENS


J.C.

N.W. STAIR

CORRIDOR

STAGE MGR.

ELEV.

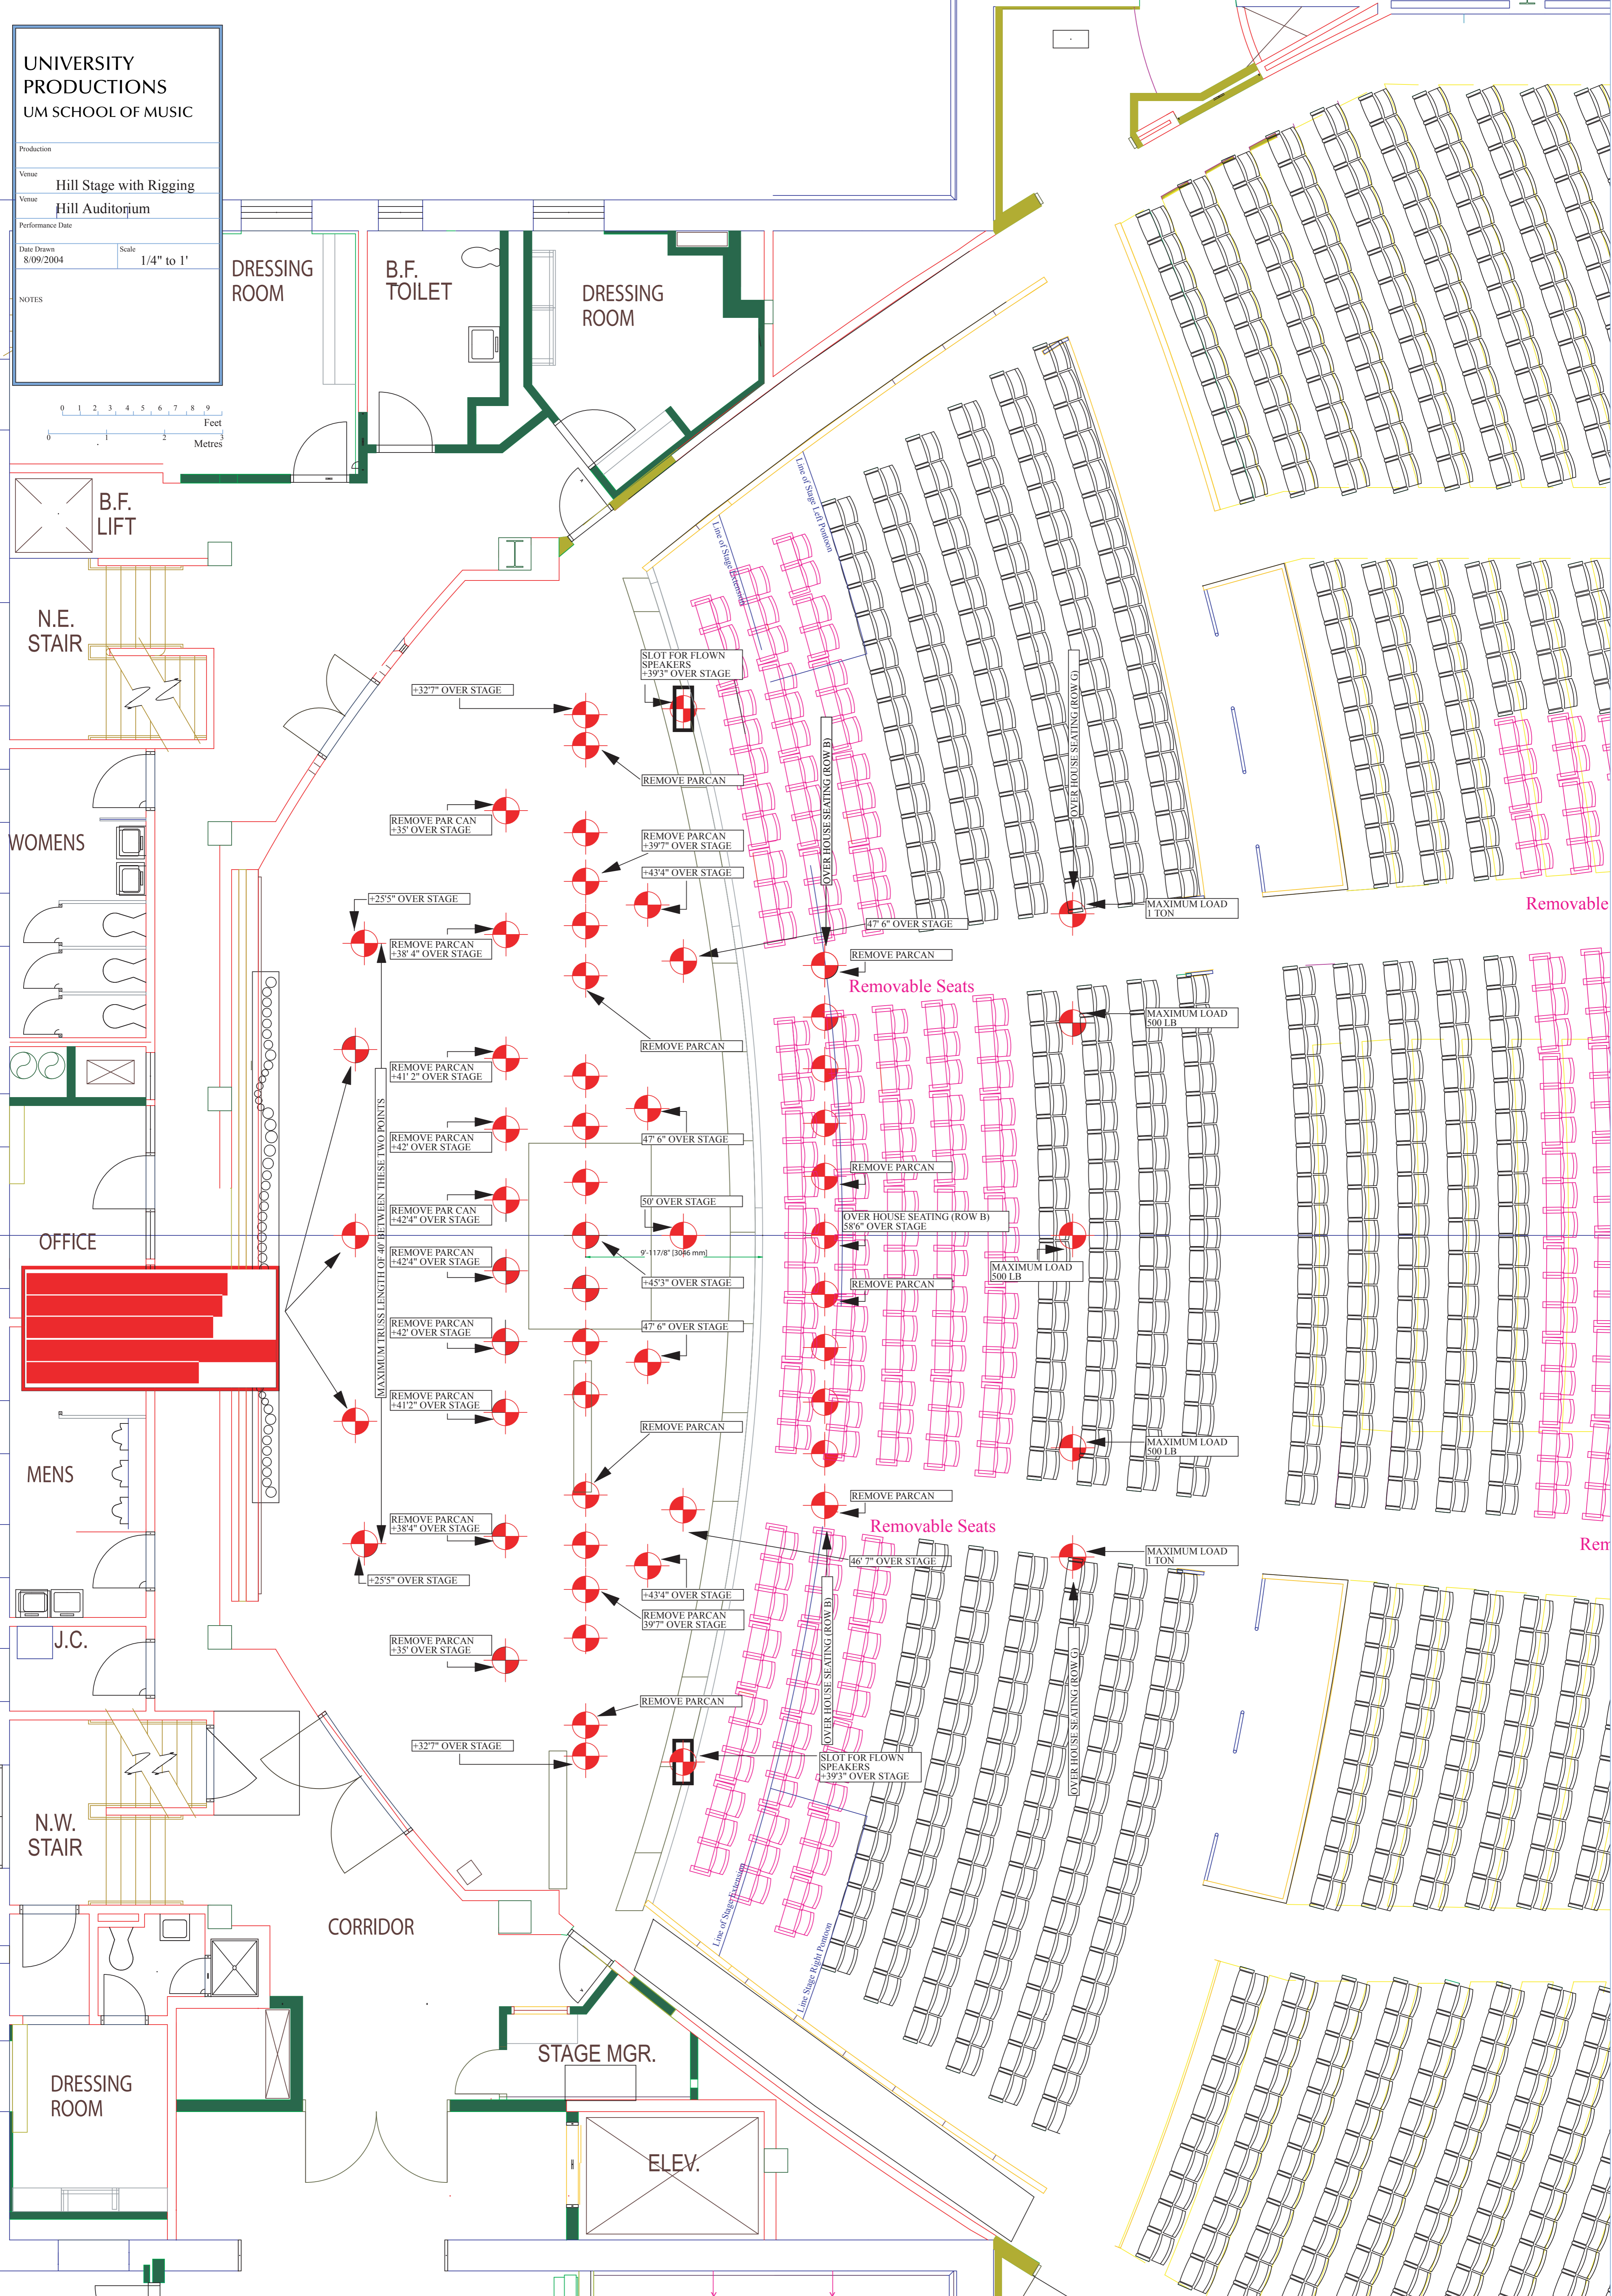

Removable

Removable Seats

MAXIMUM LOAD 500 LB

MAXIMUM LOAD 500 LB

MAXIMUM LOAD 500 LB

Removable Seats

MAXIMUM LOAD 1 TON